

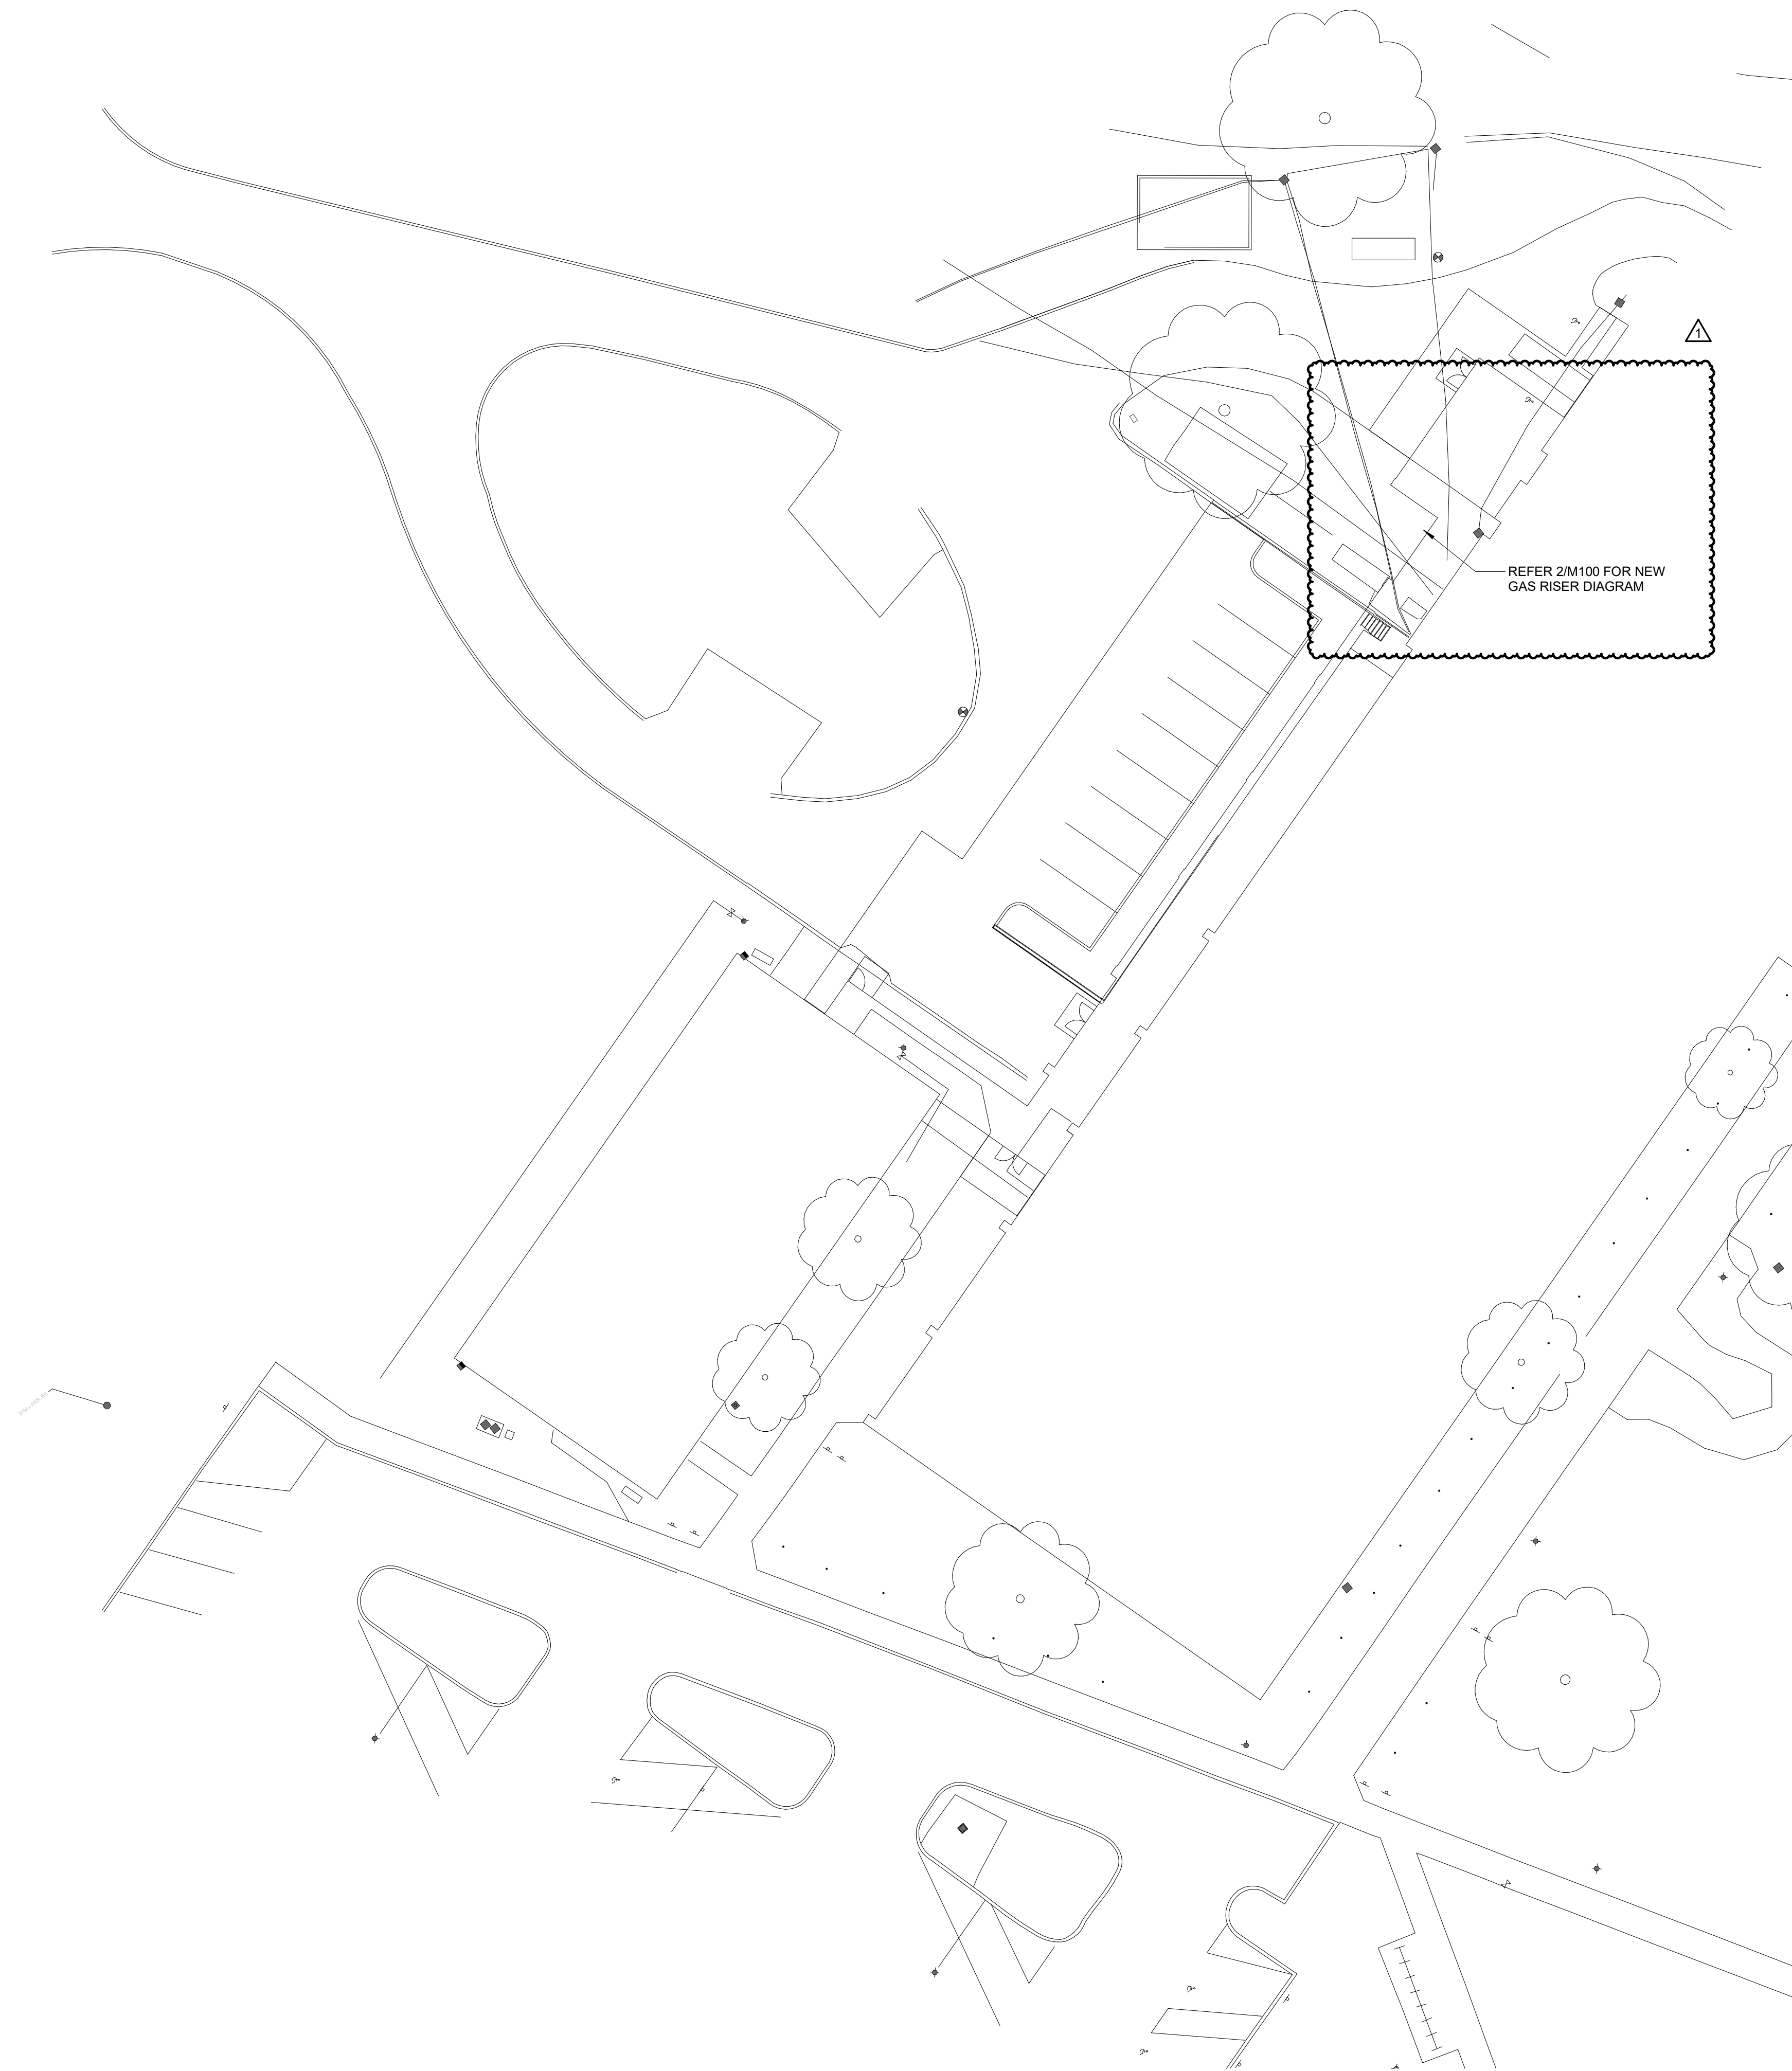


2	ADDENDUM #1	07.27.22
1	BID SET	07.13.22
NO.	DESCRIPTION	DATE

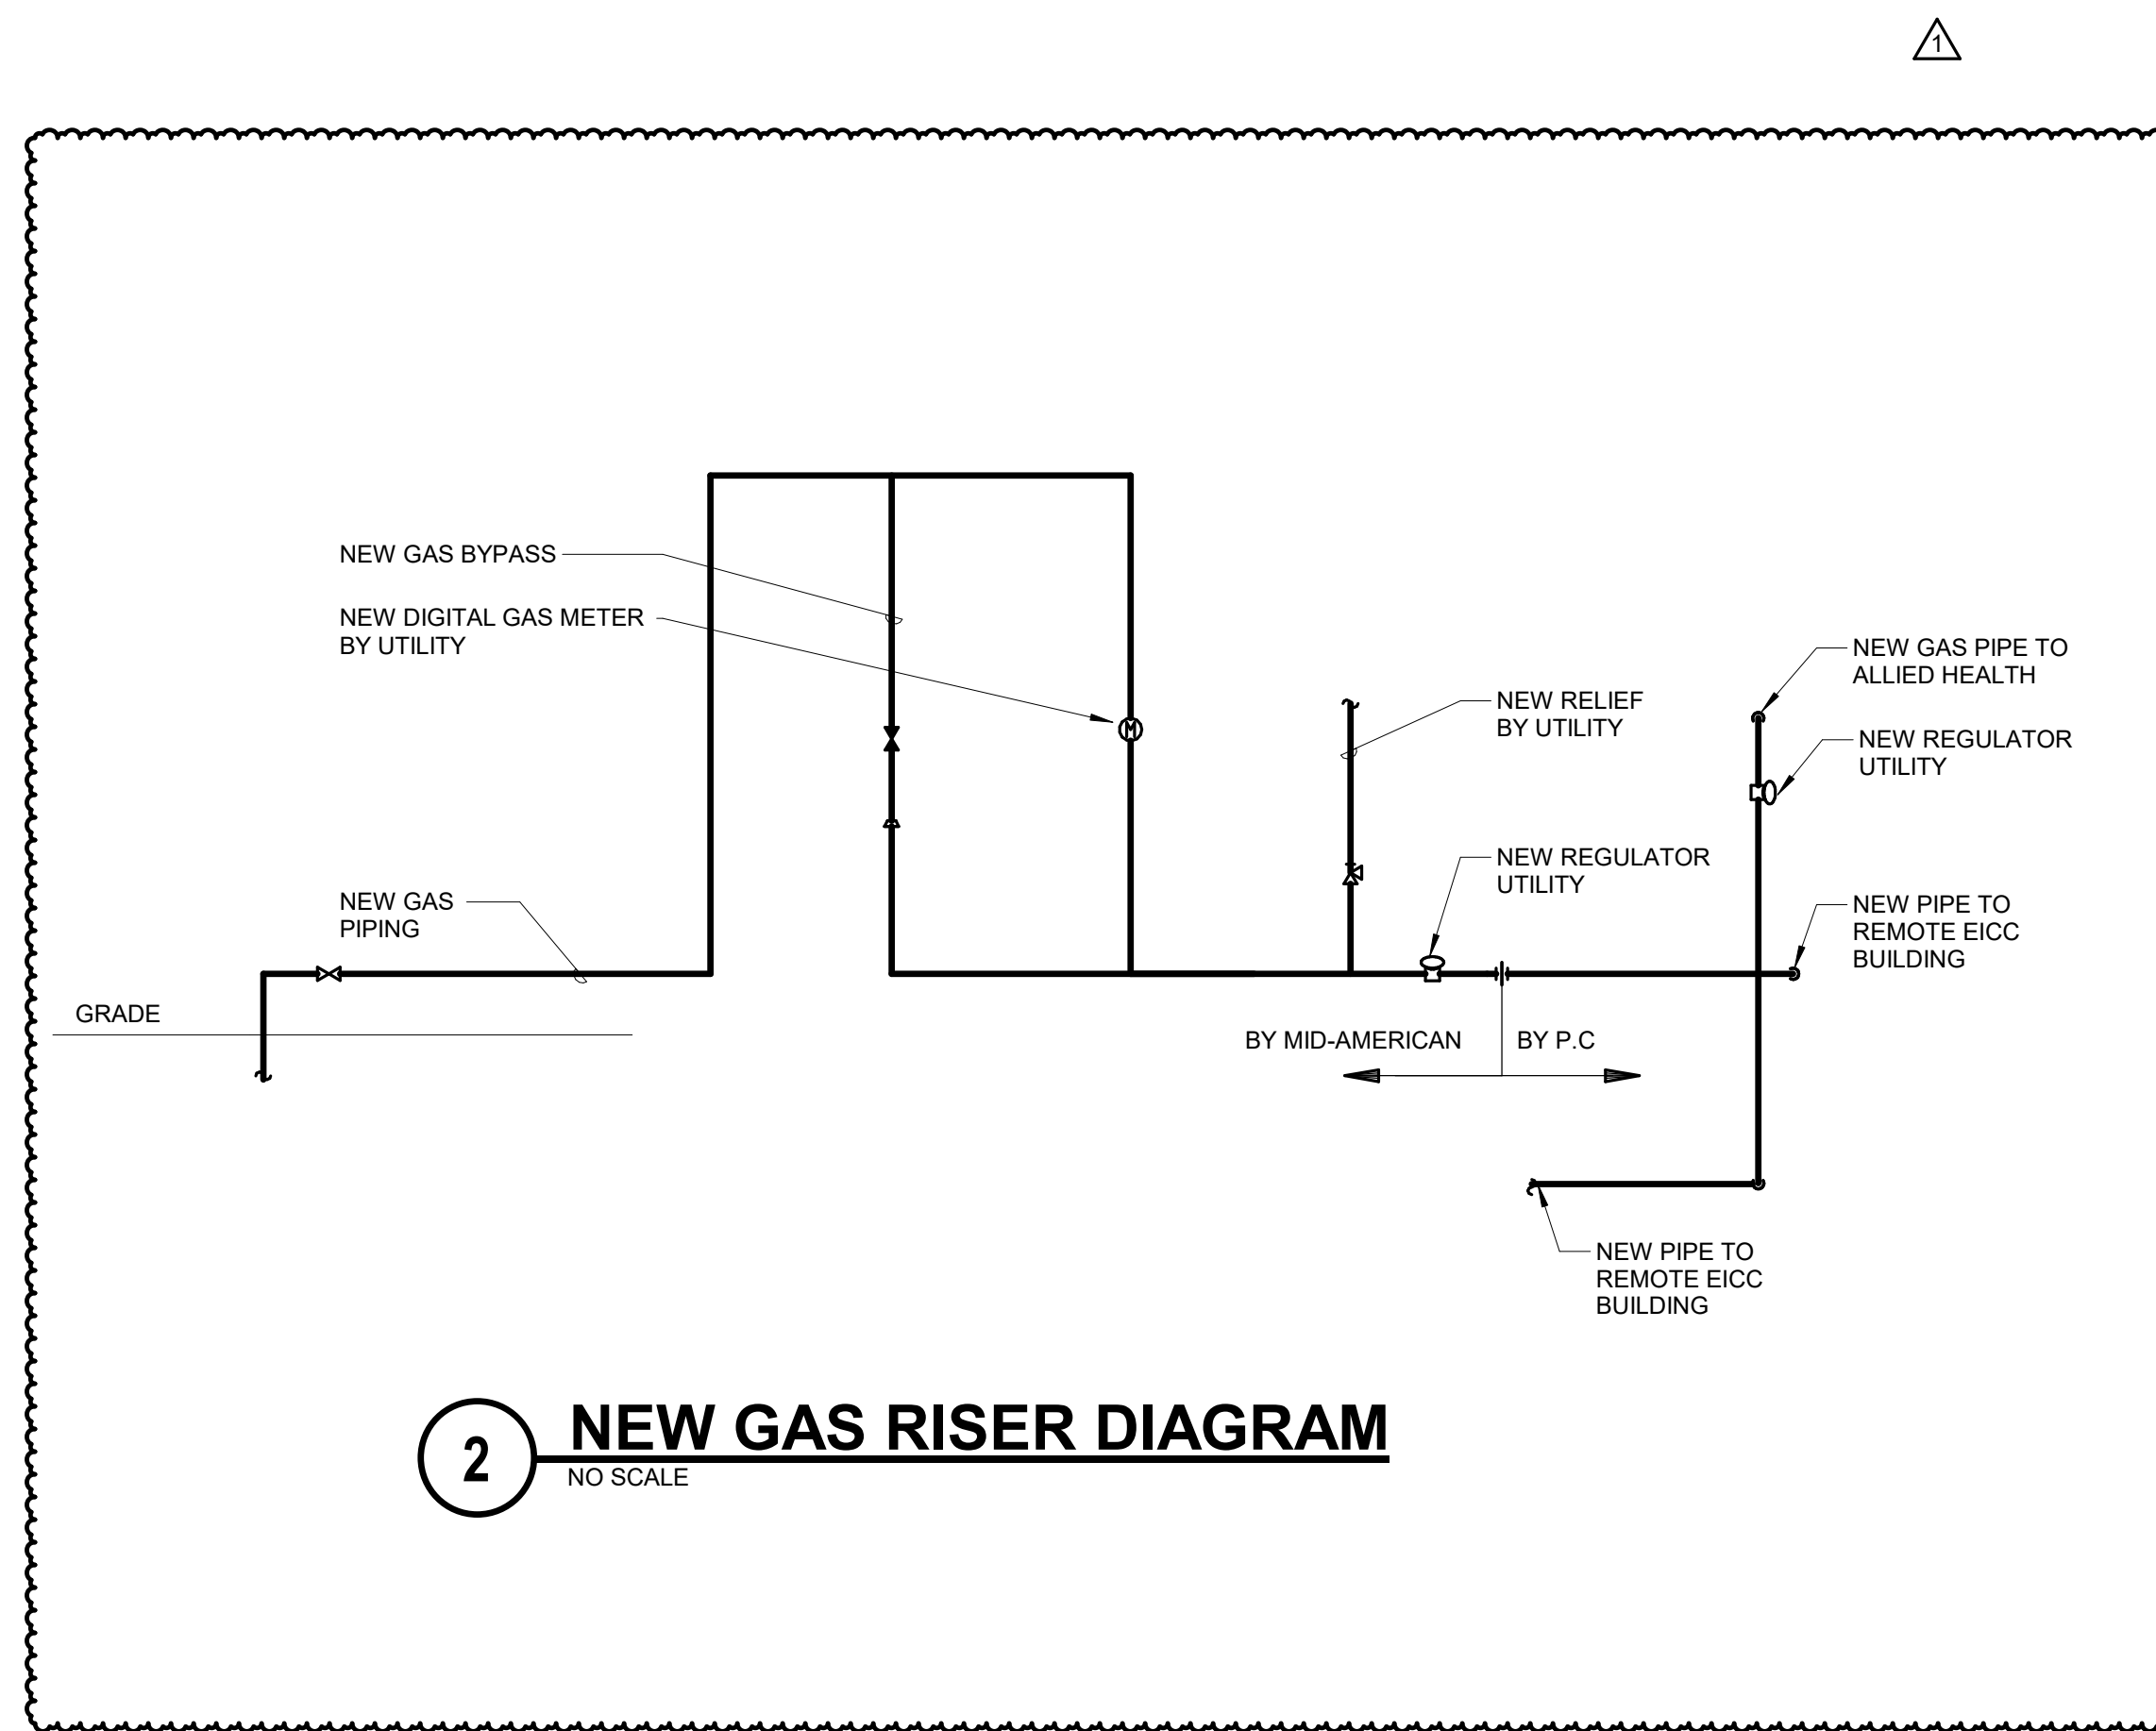

1 SITE - MECHANICAL
1" = 20'-0"

ALLIED WING LOWER LEVEL - NEW ADDITION - MECHANICAL

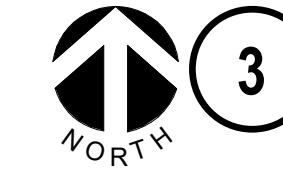

3

1/8" = 1'-0"

ALLIED WING UPPER LEVEL - NEW ADDITION - MECHANICAL



4

1/8" = 1'-0"


ALLIED WING MID LEVEL - MECHANICAL



1

1/8" = 1'-0"

ALLIED WING LOWER LEVEL - MECHANICAL

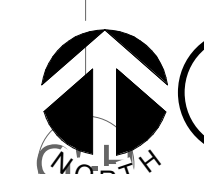

2

1/8" = 1'-0"

IMEG
623 20TH AVENUE
QUAD CITIES, IL 61221
309.786.0673 FAX: 309.786.9967
www.imegcorp.com
PROJECT # 2100283.10

IMEG CORP. RESERVES PROPRIETARY RIGHTS, INCLUDING COPYRIGHTS, TO THIS DRAWING AND THE DATA SHOWN THEREON. SAID DRAWING AND/OR DATA ARE THE EXCLUSIVE PROPERTY OF IMEG CORP. AND SHALL NOT BE USED OR REPRODUCED FOR ANY OTHER PROJECT WITHOUT THE EXPRESS WRITTEN APPROVAL AND PARTICIPATION OF IMEG CORP.
REFERENCE SCALE IN INCHES

2	ADDENDUM #1	07.27.22
1	BID SET	07.13.22
NO.	DESCRIPTION	DATE

ALLIED WING - MECHANICAL

PROJECT: 2100283.01

M201

